



Gavl.

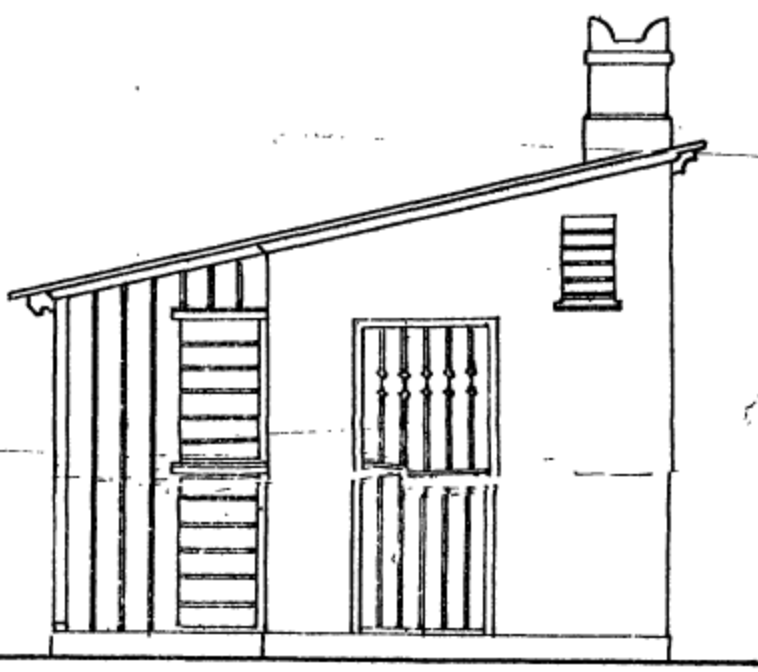


Snit A-B.

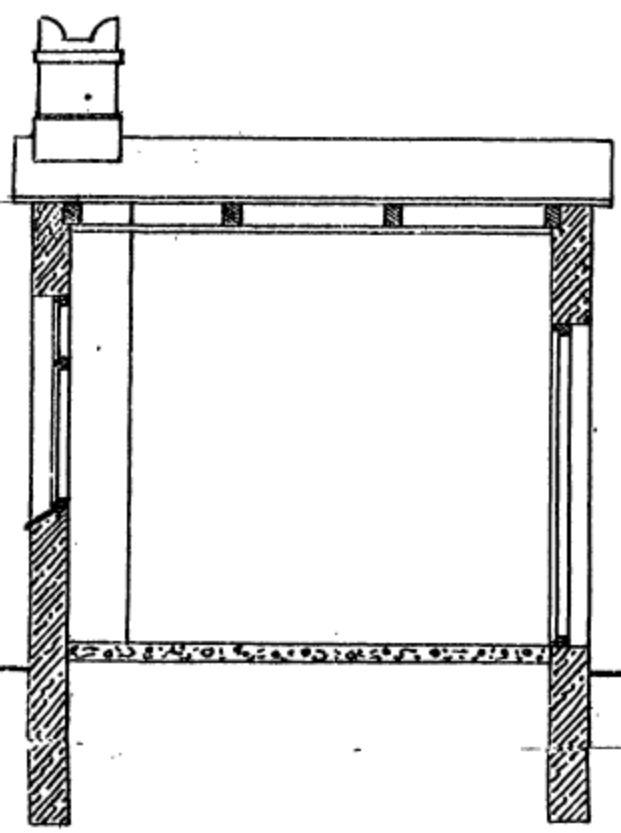


Type I

Type II


Plan of Type I. 16 Skk.

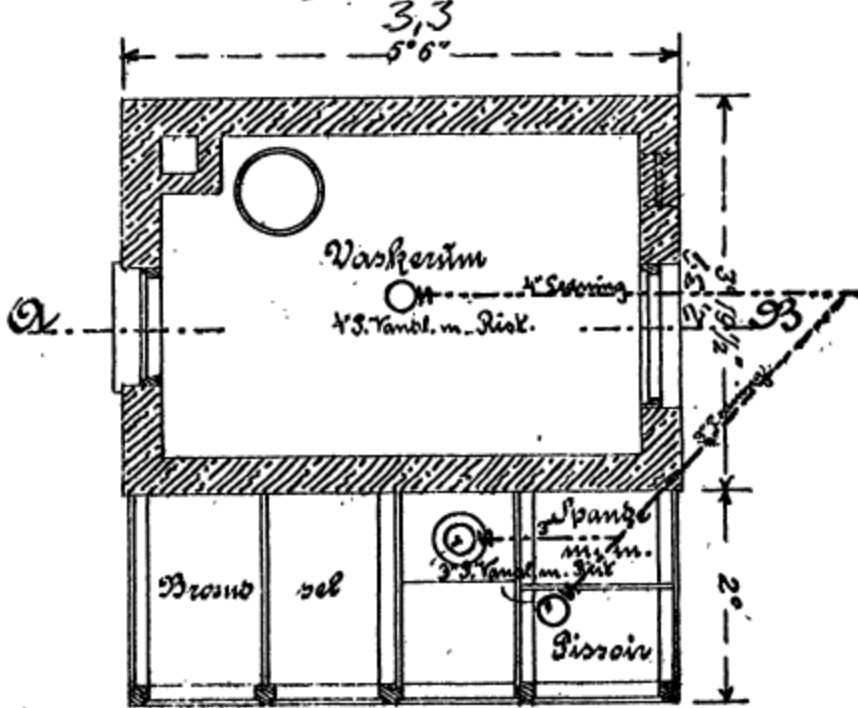

Gavl.

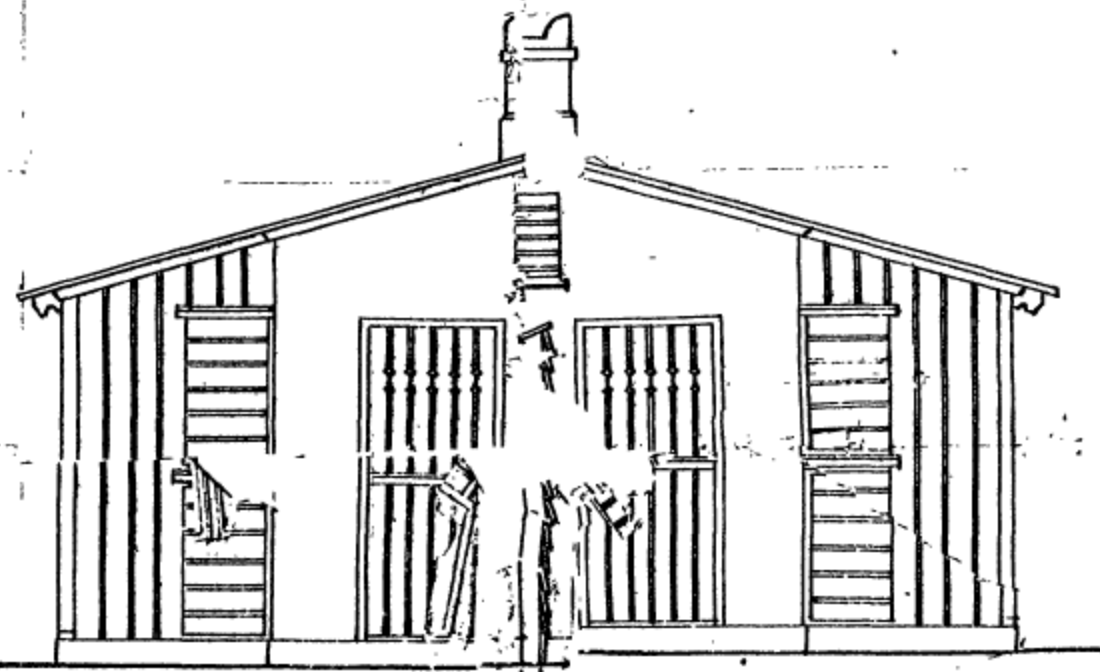


Snit

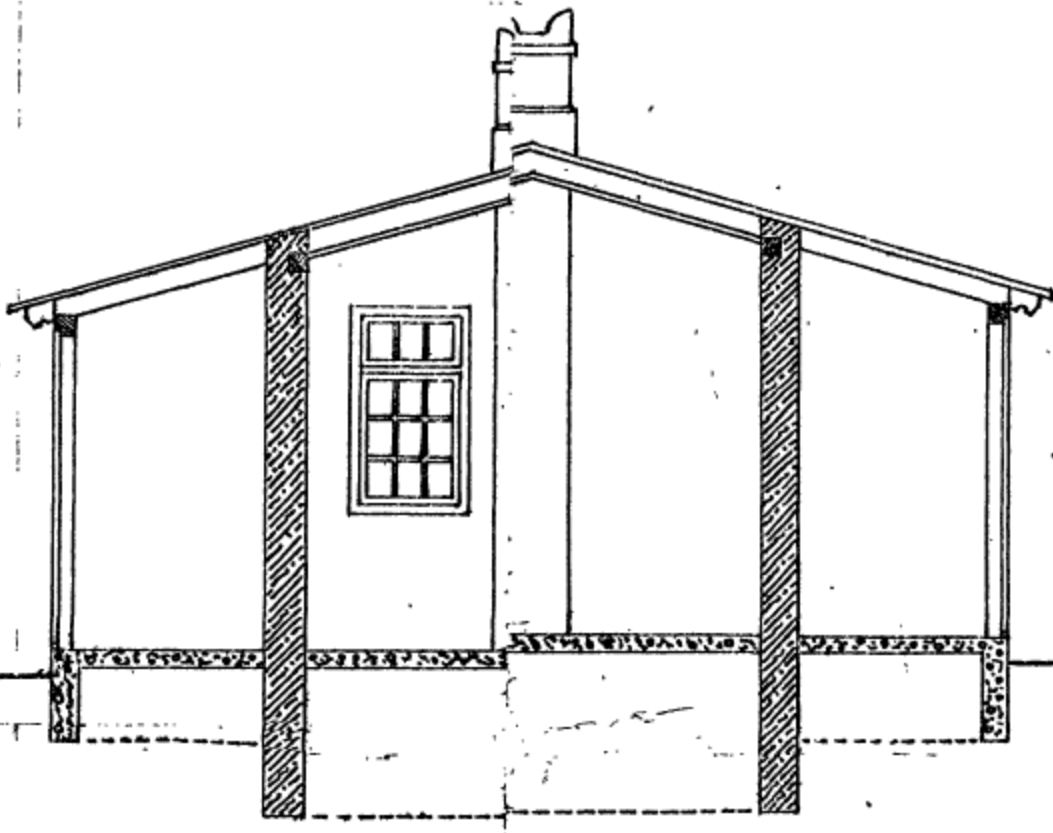


Type III


Plan of Type II. 26 Skk.

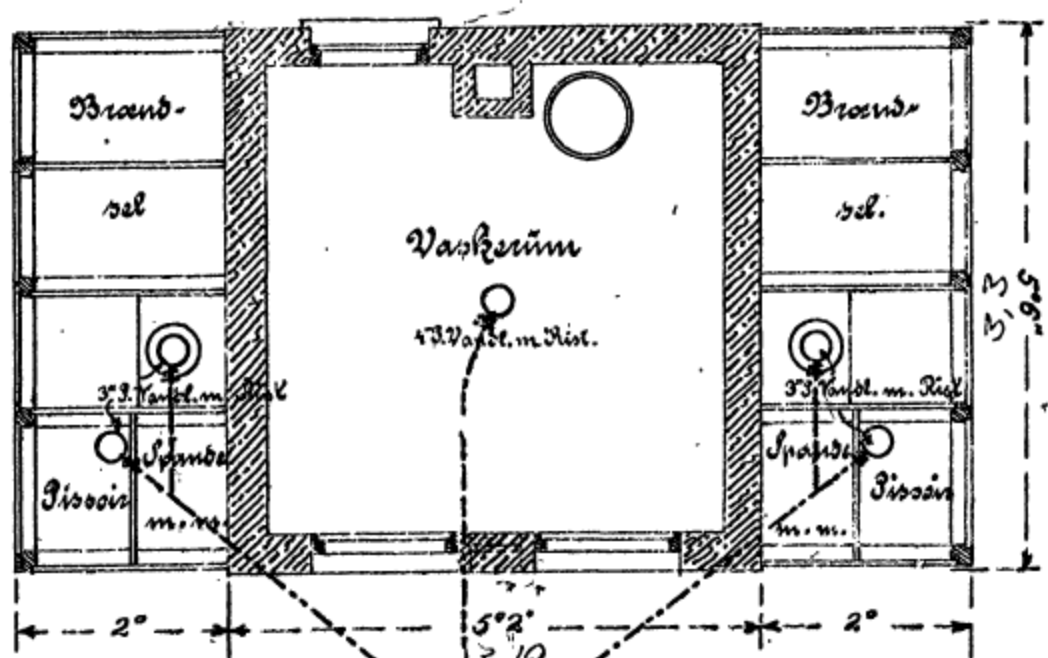


Facade.

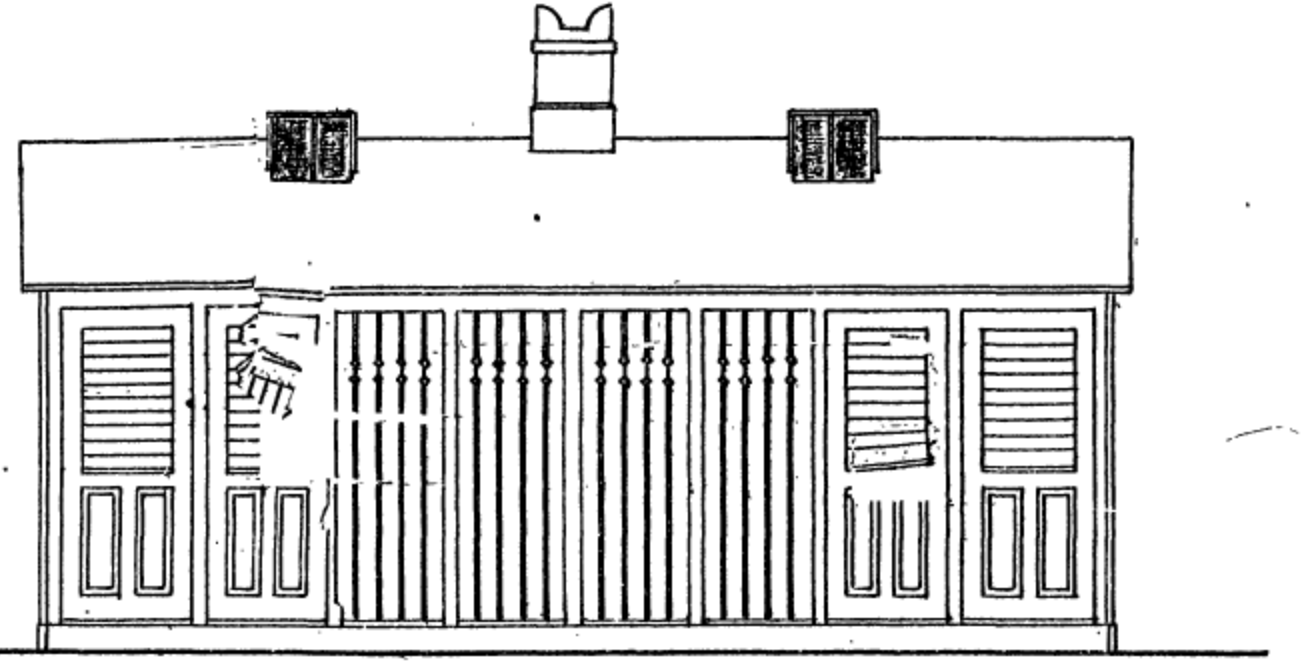


Gavl.

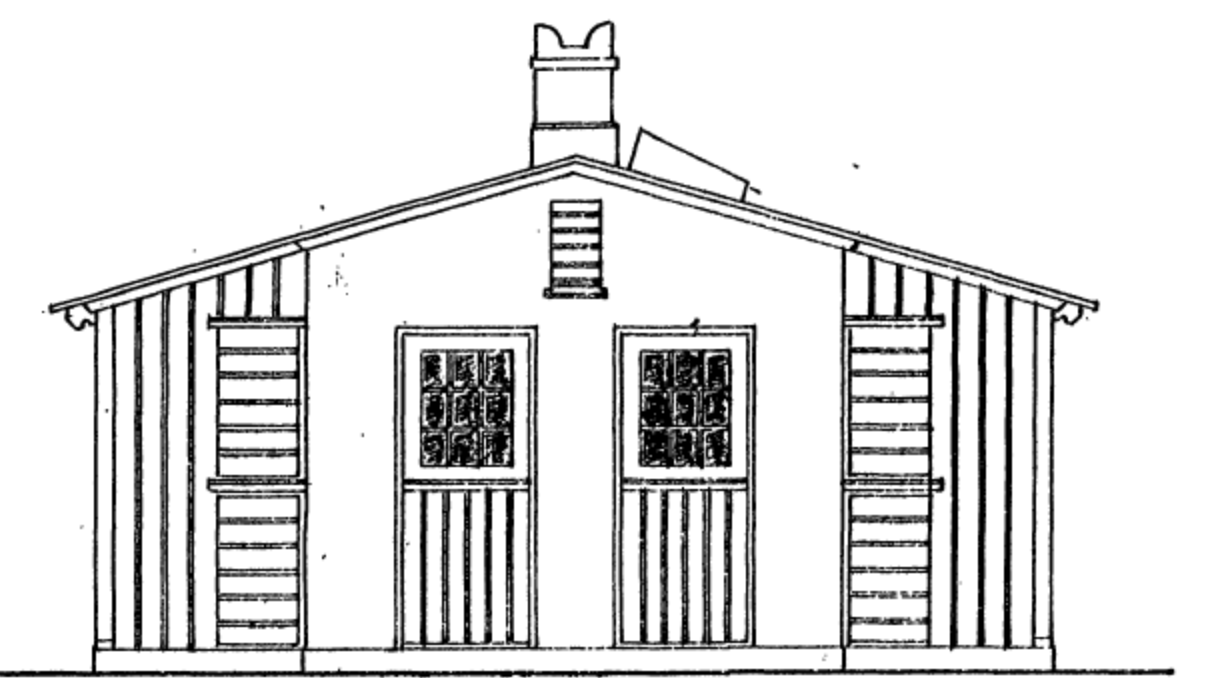


Plan of Type III. 6 Skk.

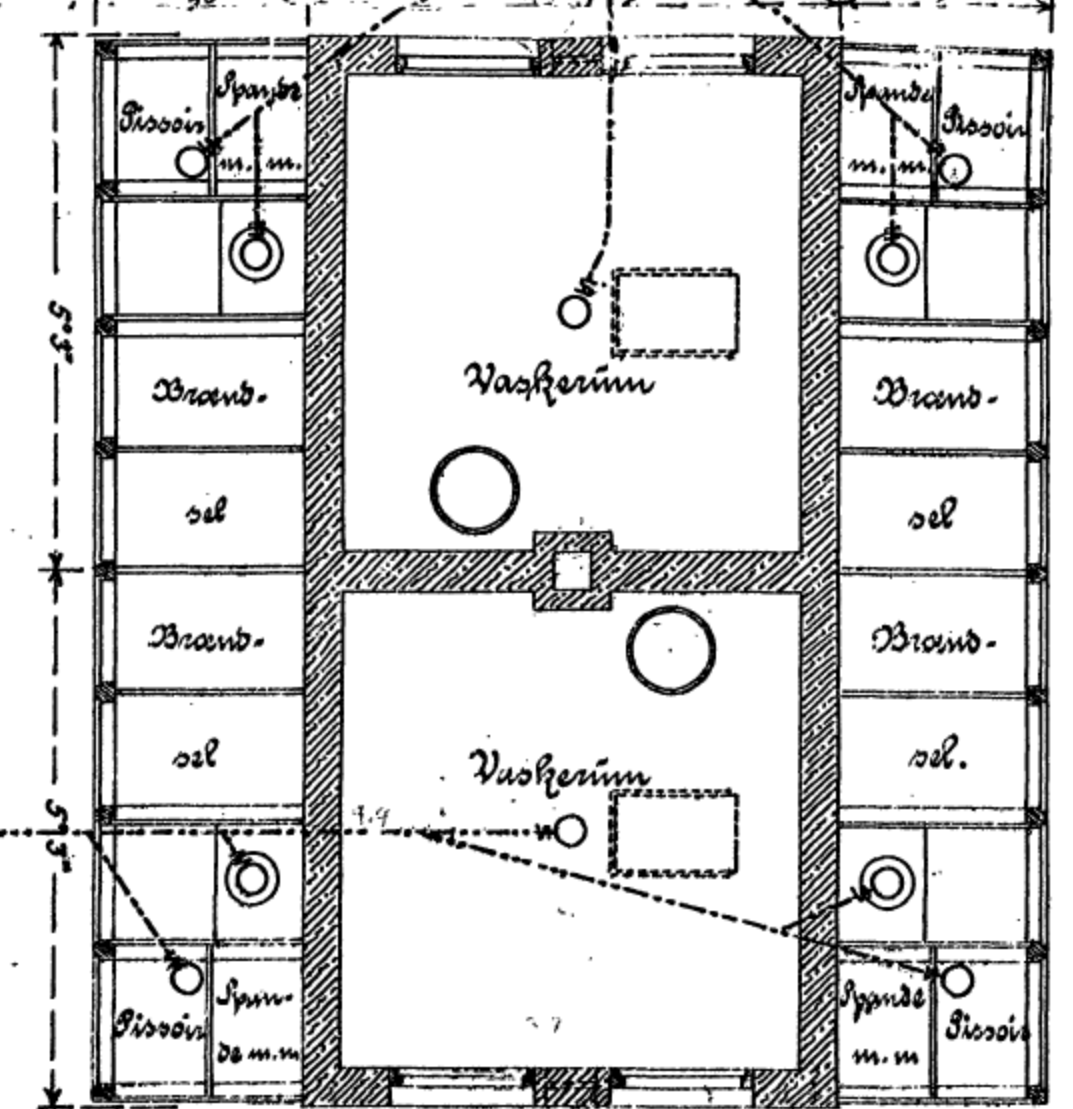

Gavl.

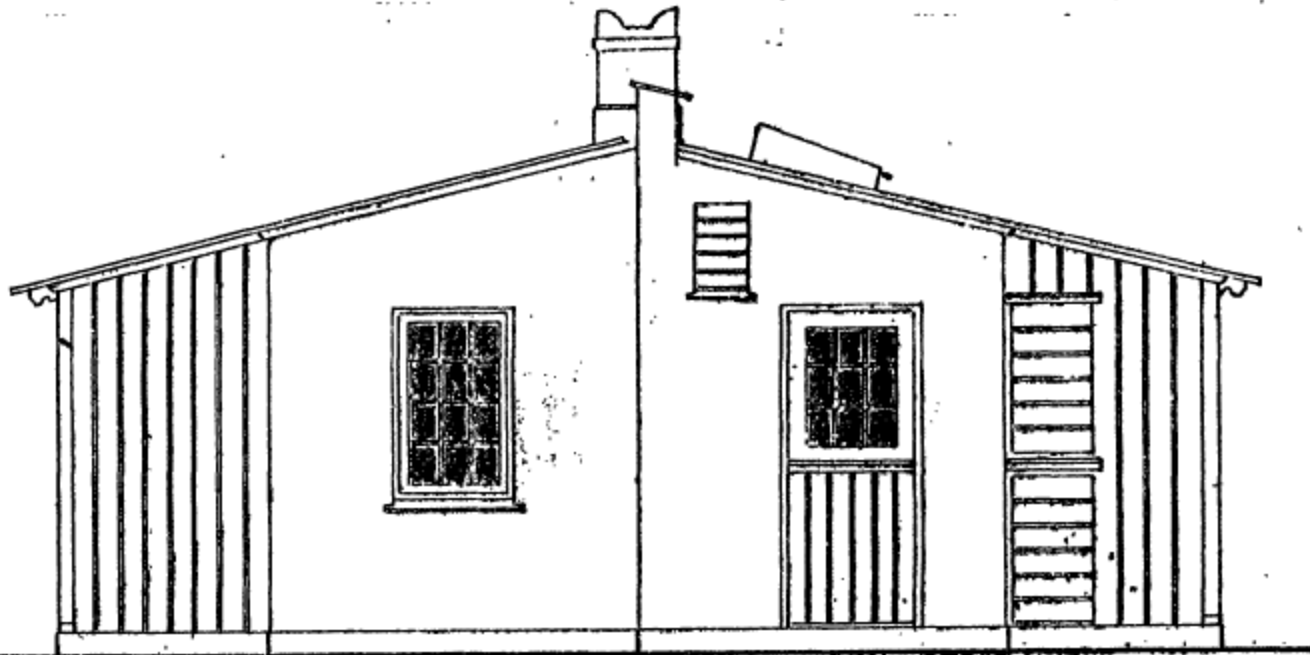


Snit C-D.

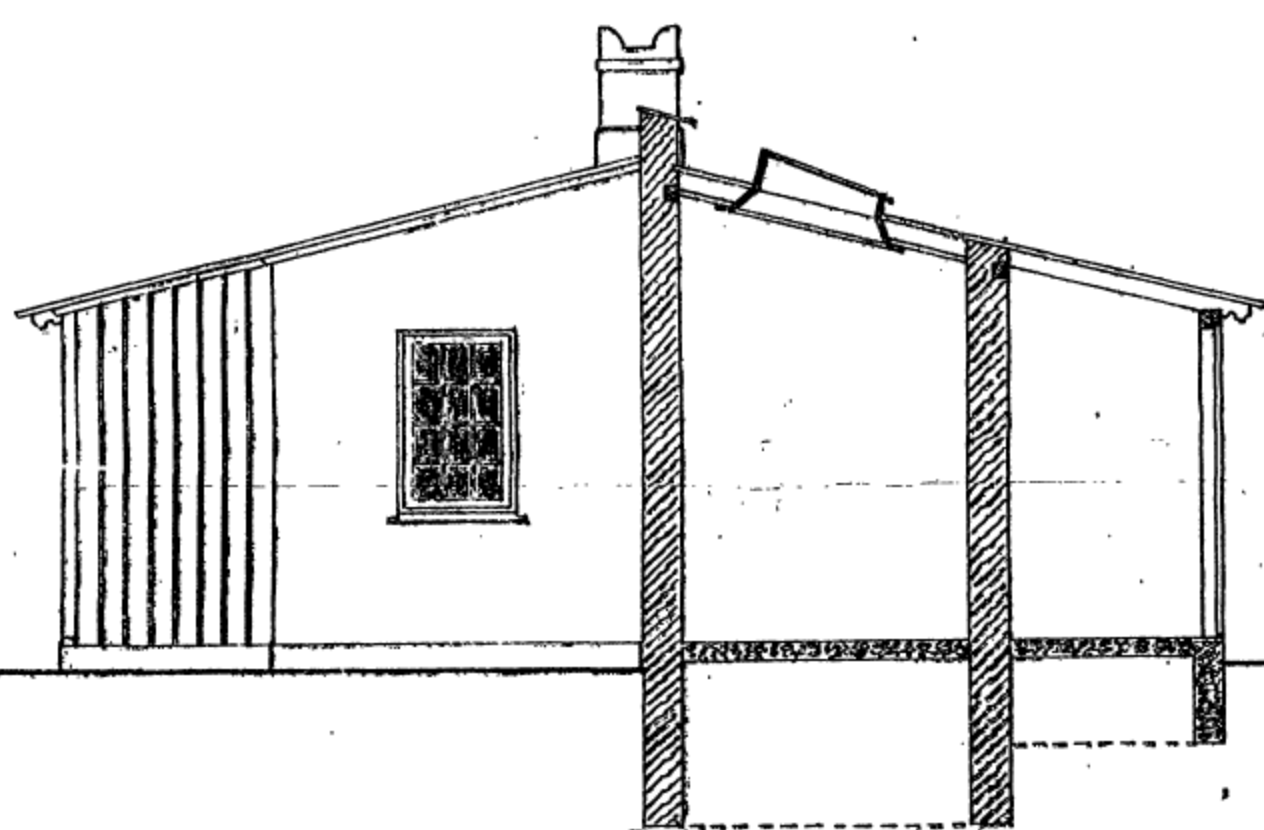


Type V


Plan of Type IV. 1 Skk.

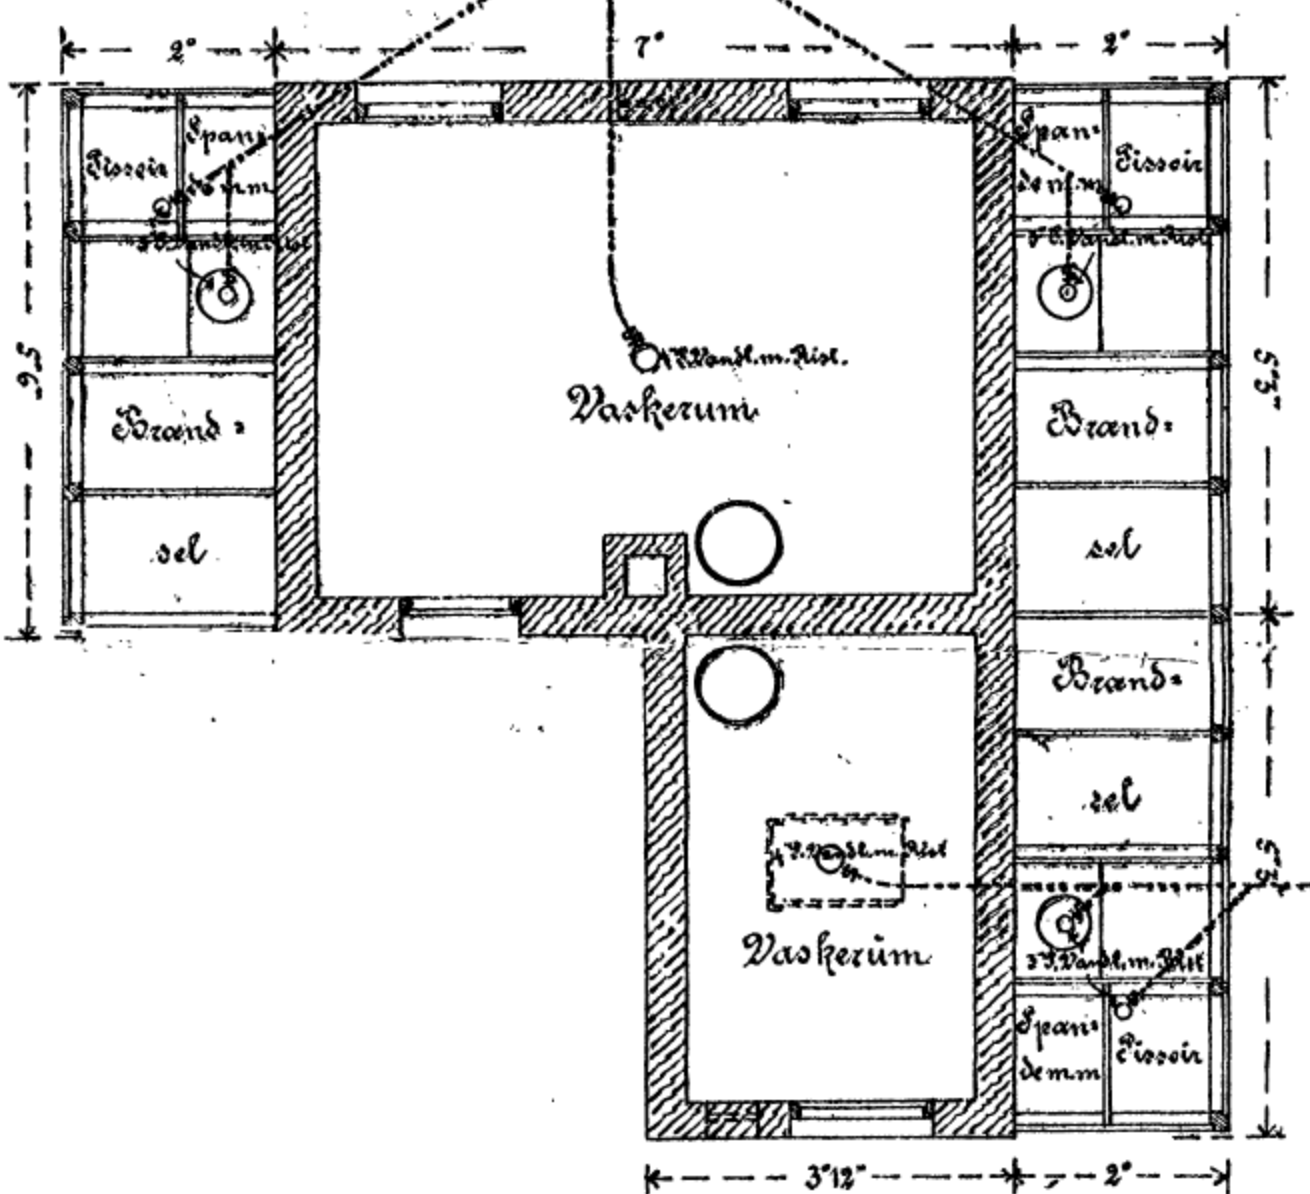

Facade.

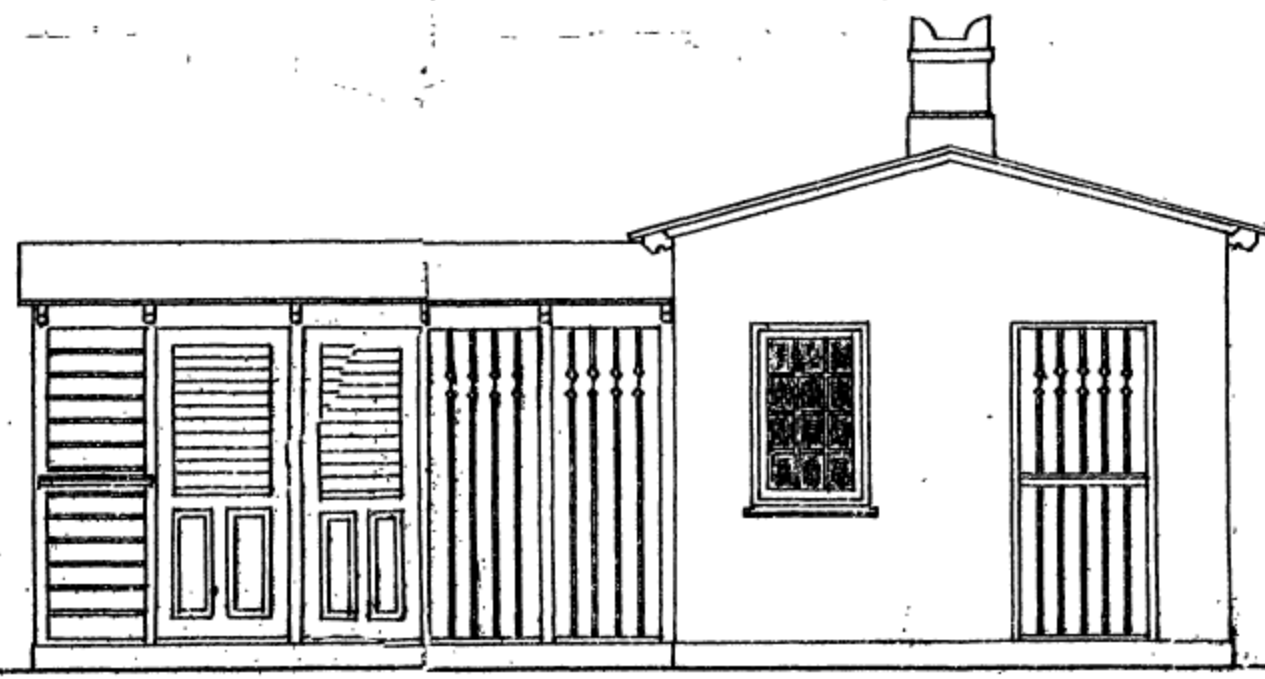


Snit E-F.

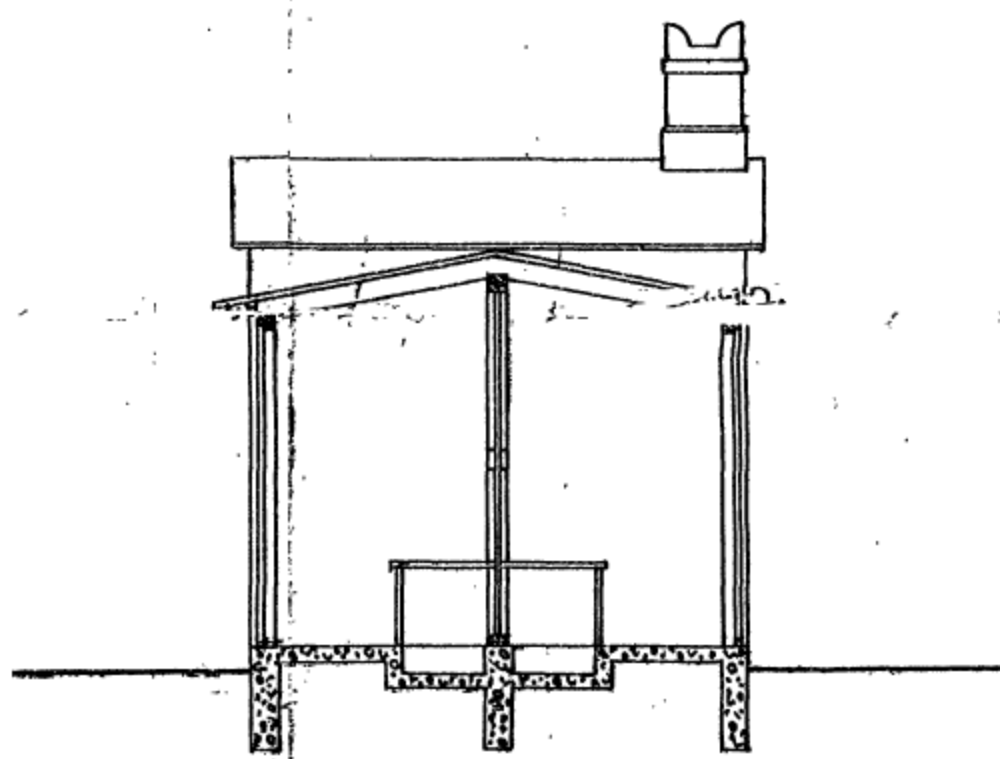


Type VI


Plan of Type V. 1 Skk.

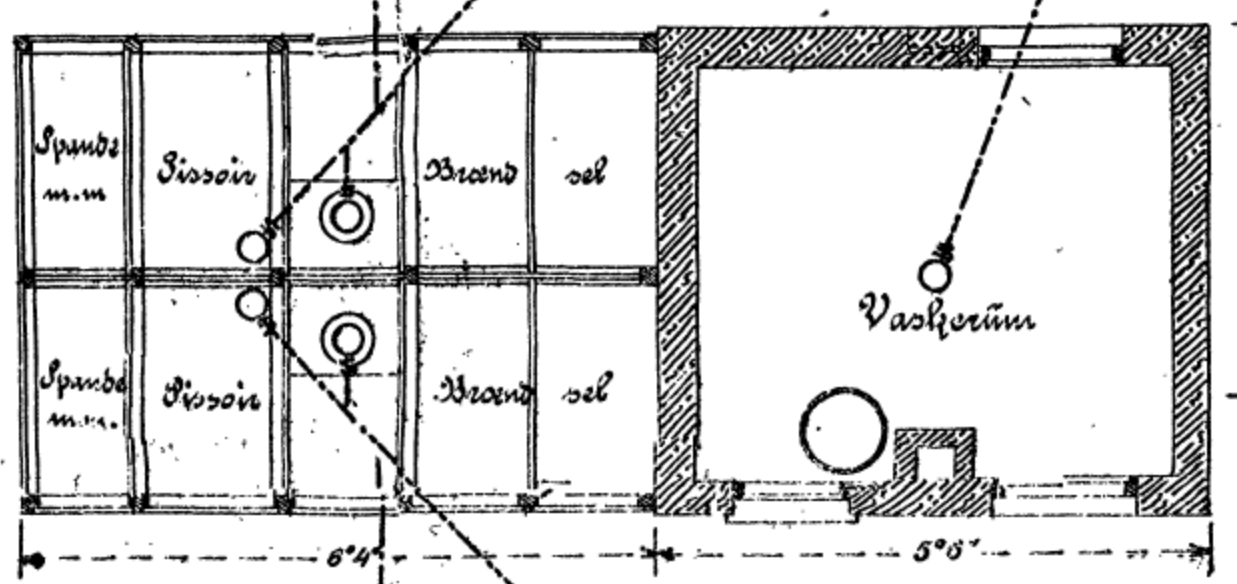



Facade.

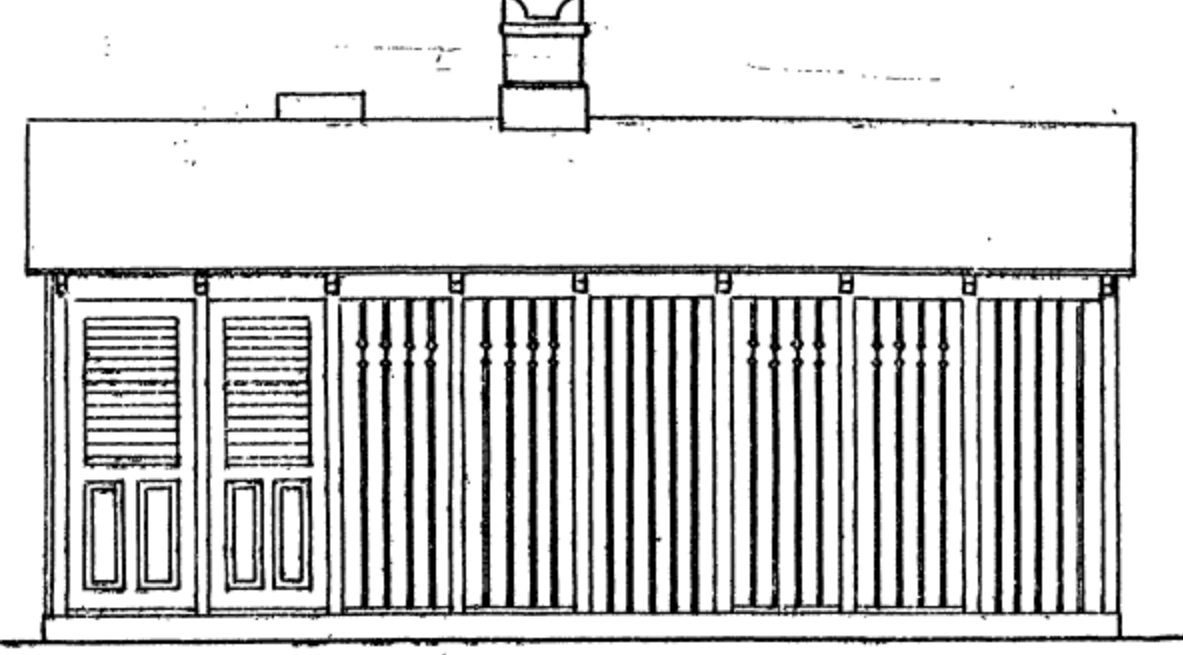

Gavl.

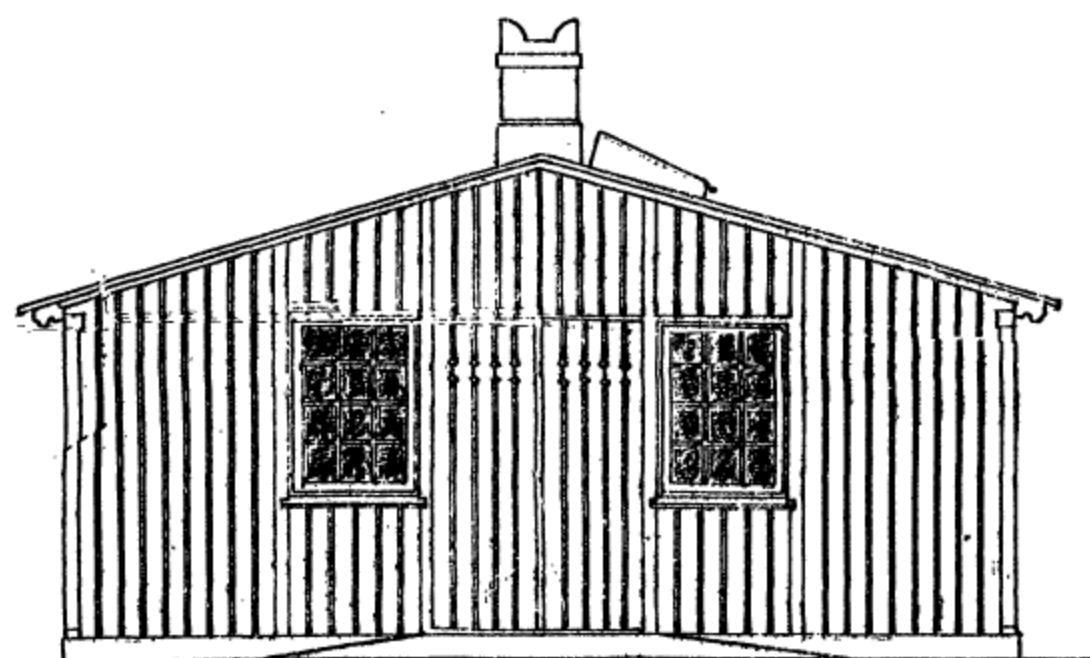

Plan of Type VI. 1 Skk.

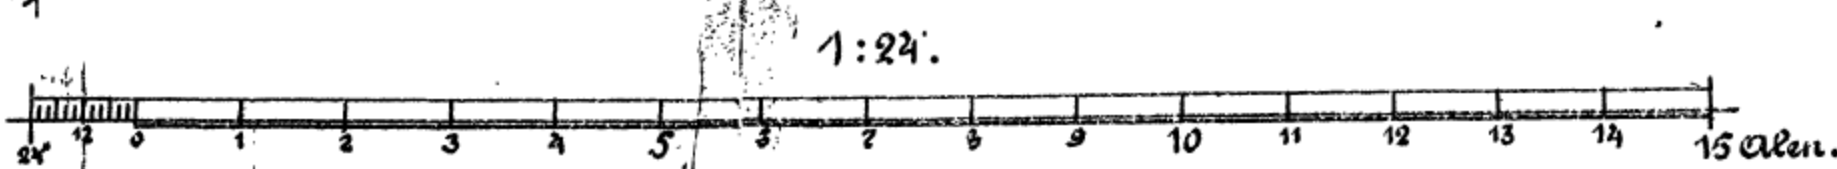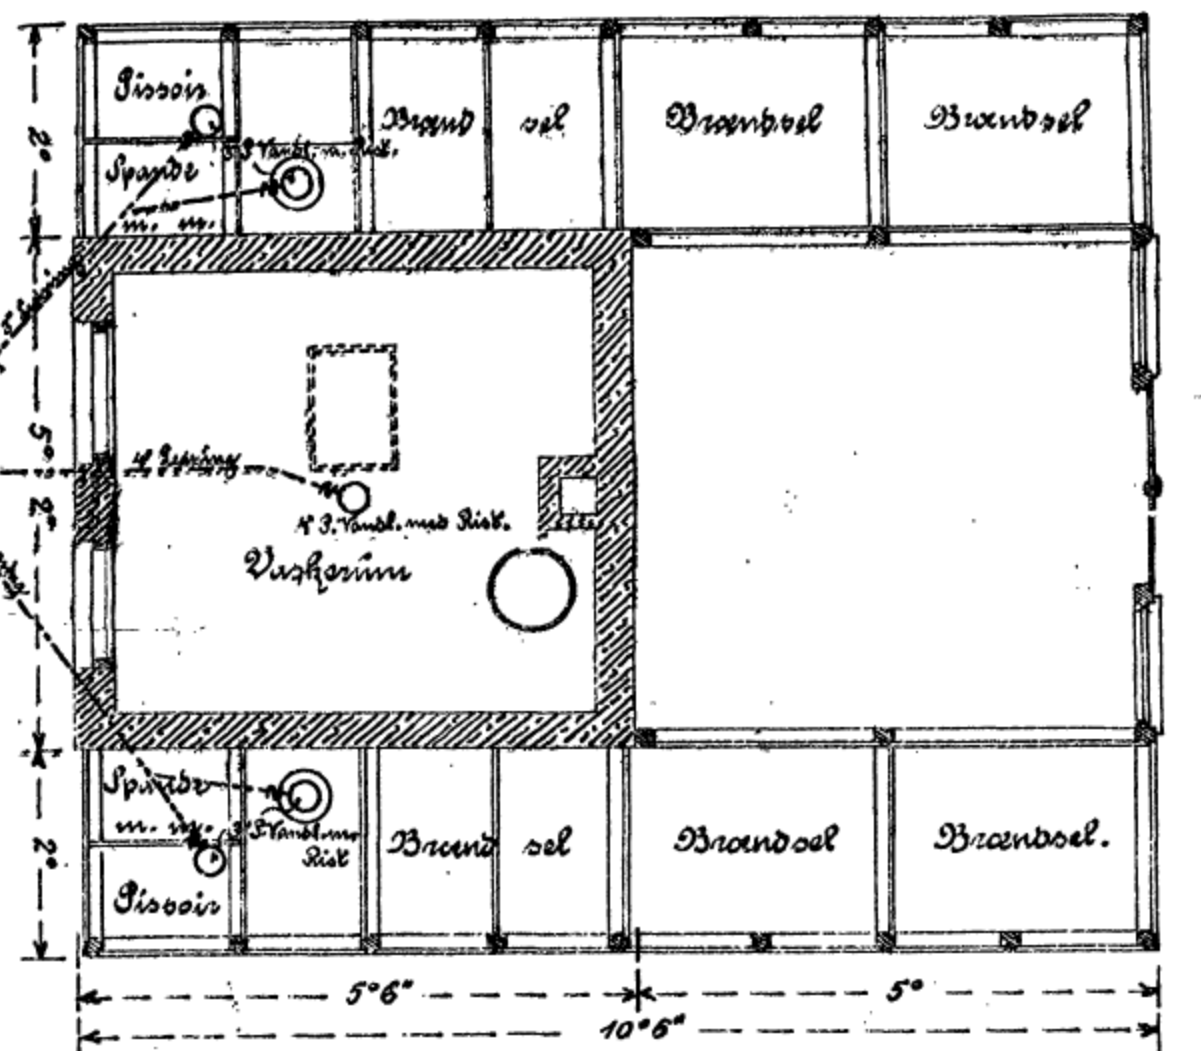

Stjebenhavn d. 25 januar 1900  
Gasper Dree & Skjoldhinske